


L-1 LOCAL STREET

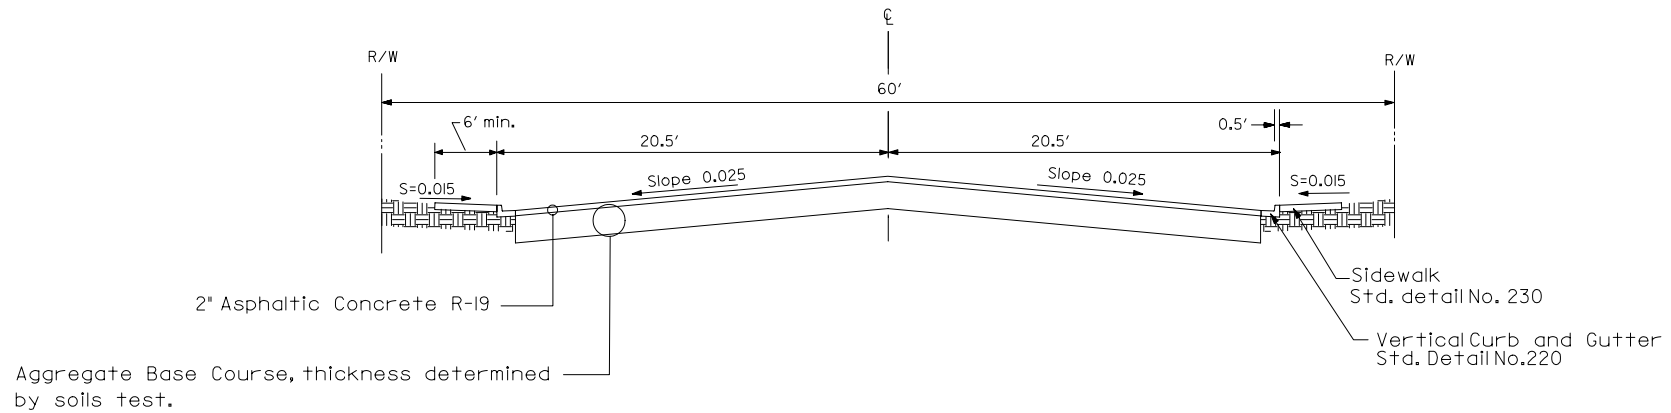

L-2 LOCAL STREET  
MULTI-FAMILY AND INDUSTRIAL

ORIGINAL SIGNATURE ON FILE  
AT THE CITY OF TEMPE

APPROVED: \_\_\_\_\_  
DEPUTY PUBLIC WORKS MANAGER  
CITY ENGINEER

DATE \_\_\_\_\_



CITY OF TEMPE  
PUBLIC WORKS DEPARTMENT

STREET CROSS-SECTIONS. (L-1, L-2)

DETAIL T-311  
REVISED 2004